


PS633584M

# INDEX MAP

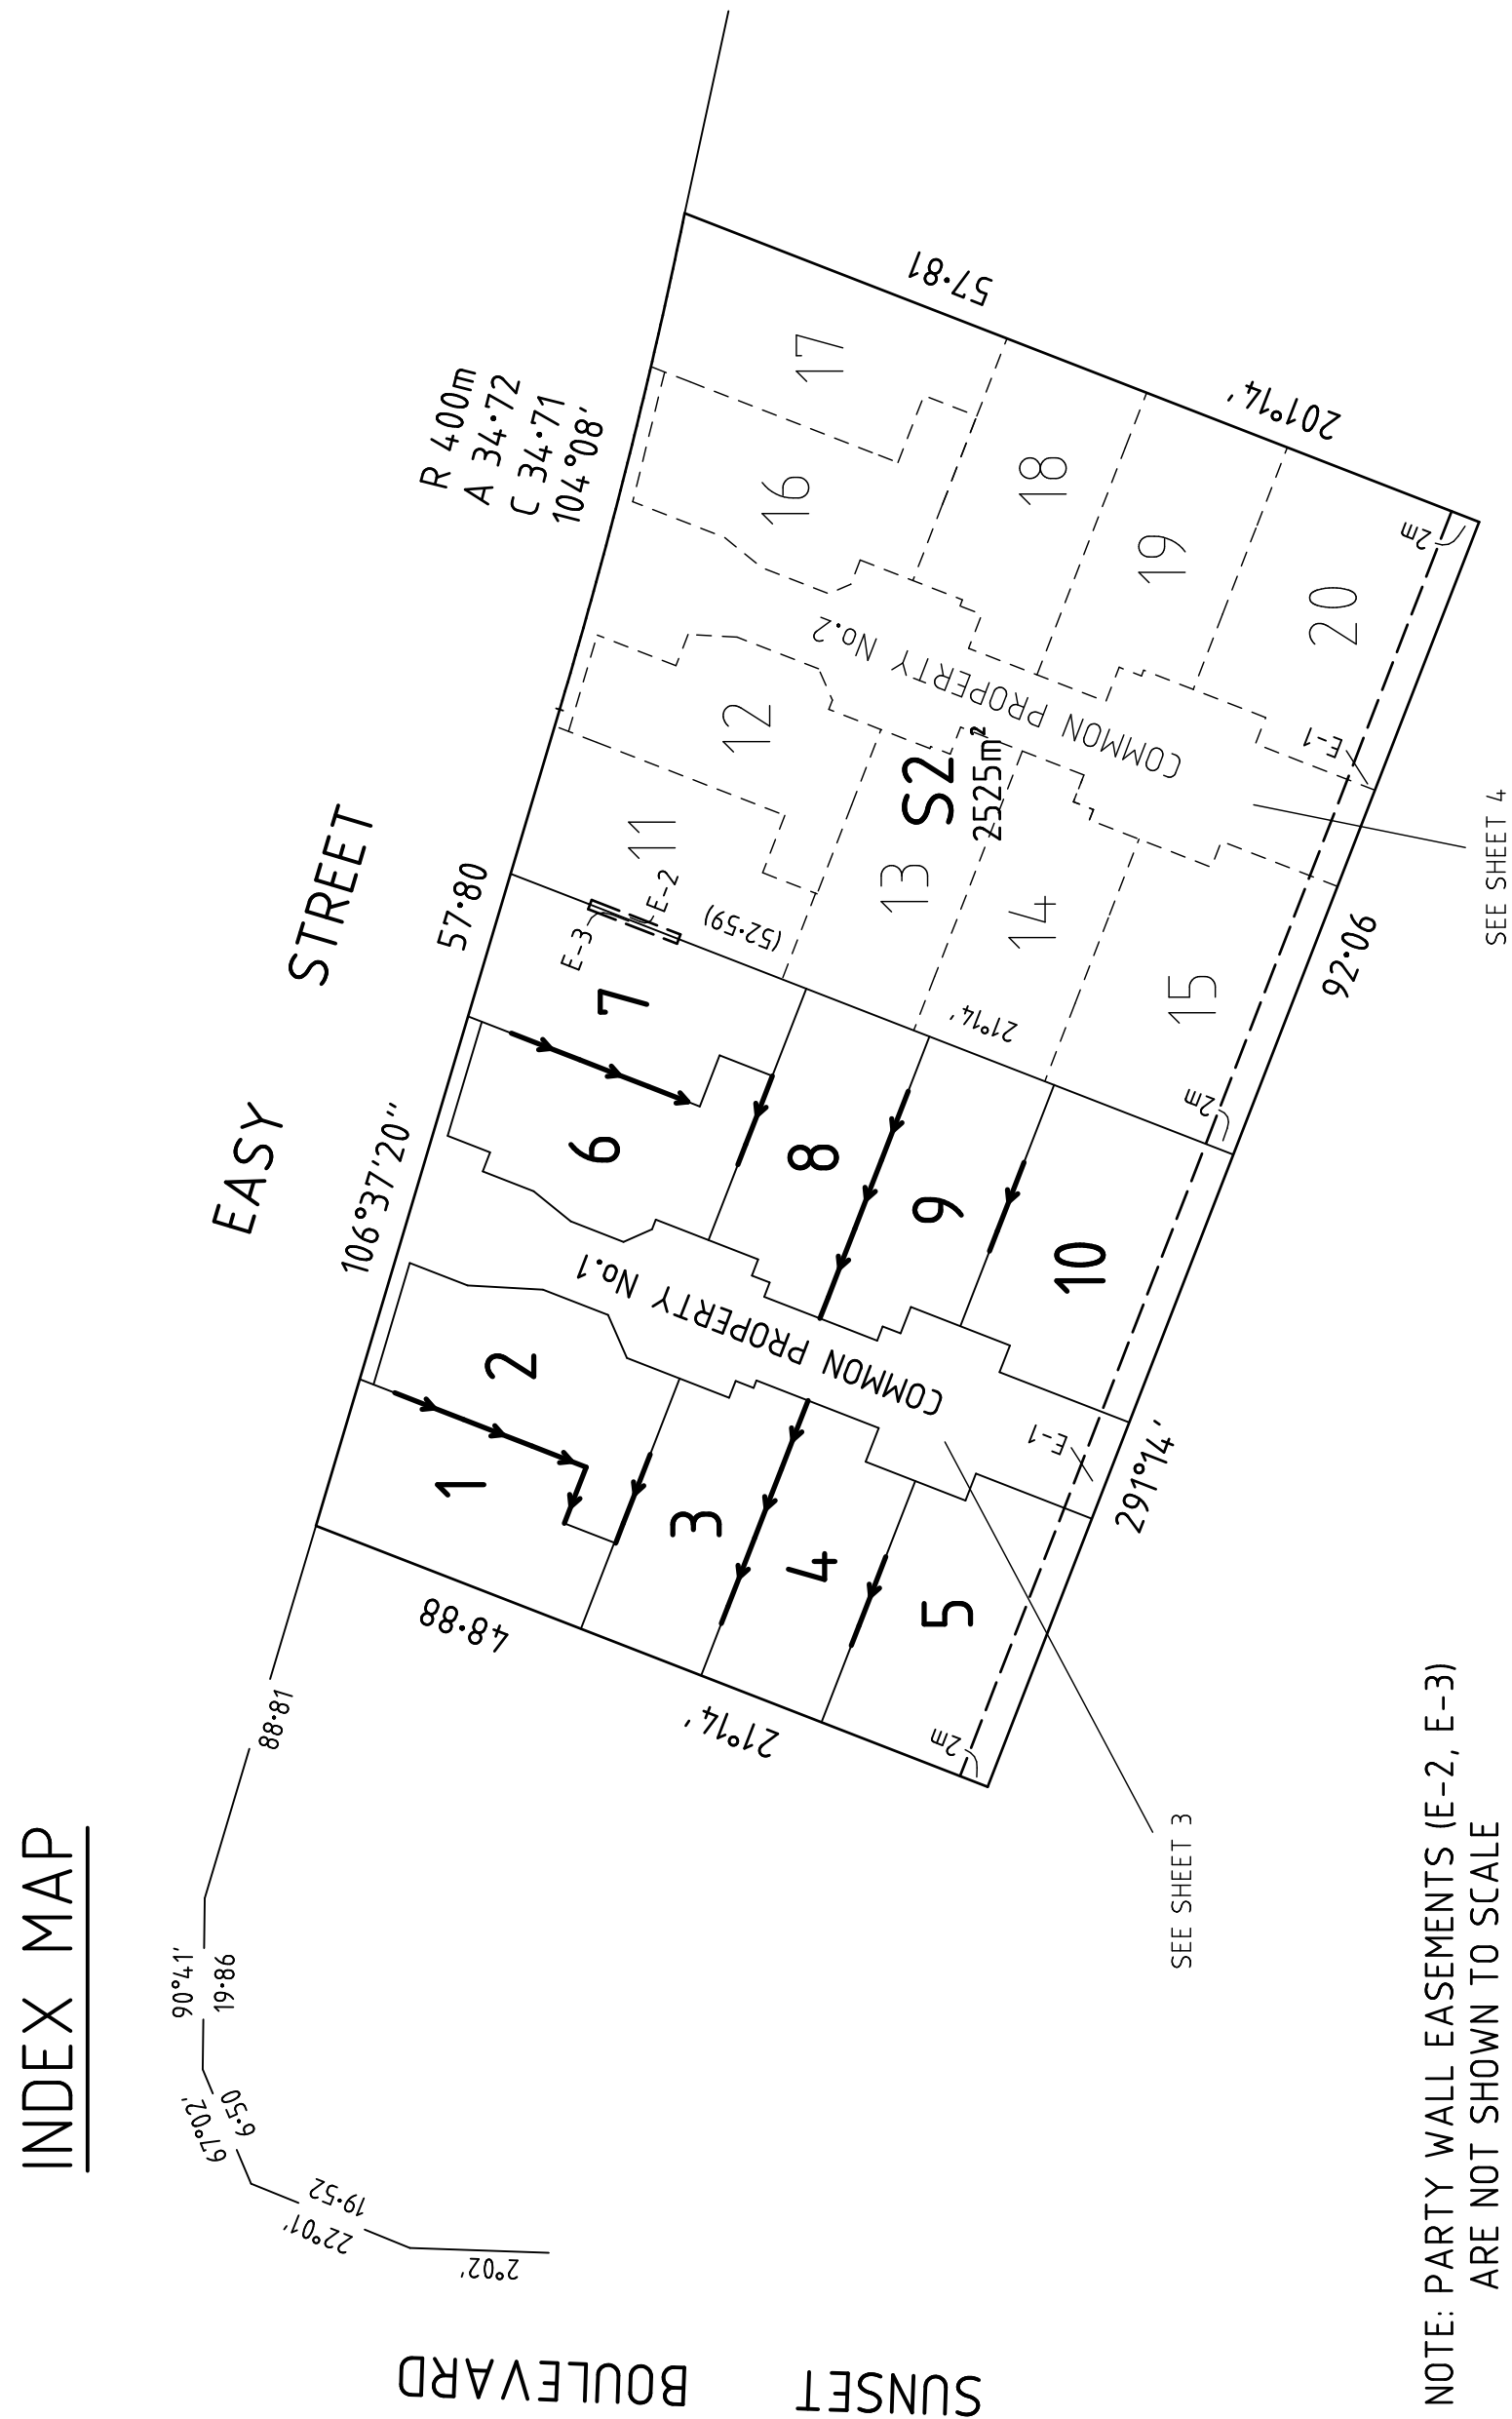

NOTE: PARTY WALL EASEMENTS (E-2, E-3) ARE NOT SHOWN TO SCALE

**Adept Surveys Pty Ltd**  
 161 Sydney Road  
 Coburg 3058  
 PO Box 45 Moreland 3058  
 Ph: (03) 9383 7878  
 A.C.N. 152 478 503




SCALE 1:500



JEREMY C. PEARCE, VERSION 1

ORIGINAL SHEET SIZE: A3

SHEET 2

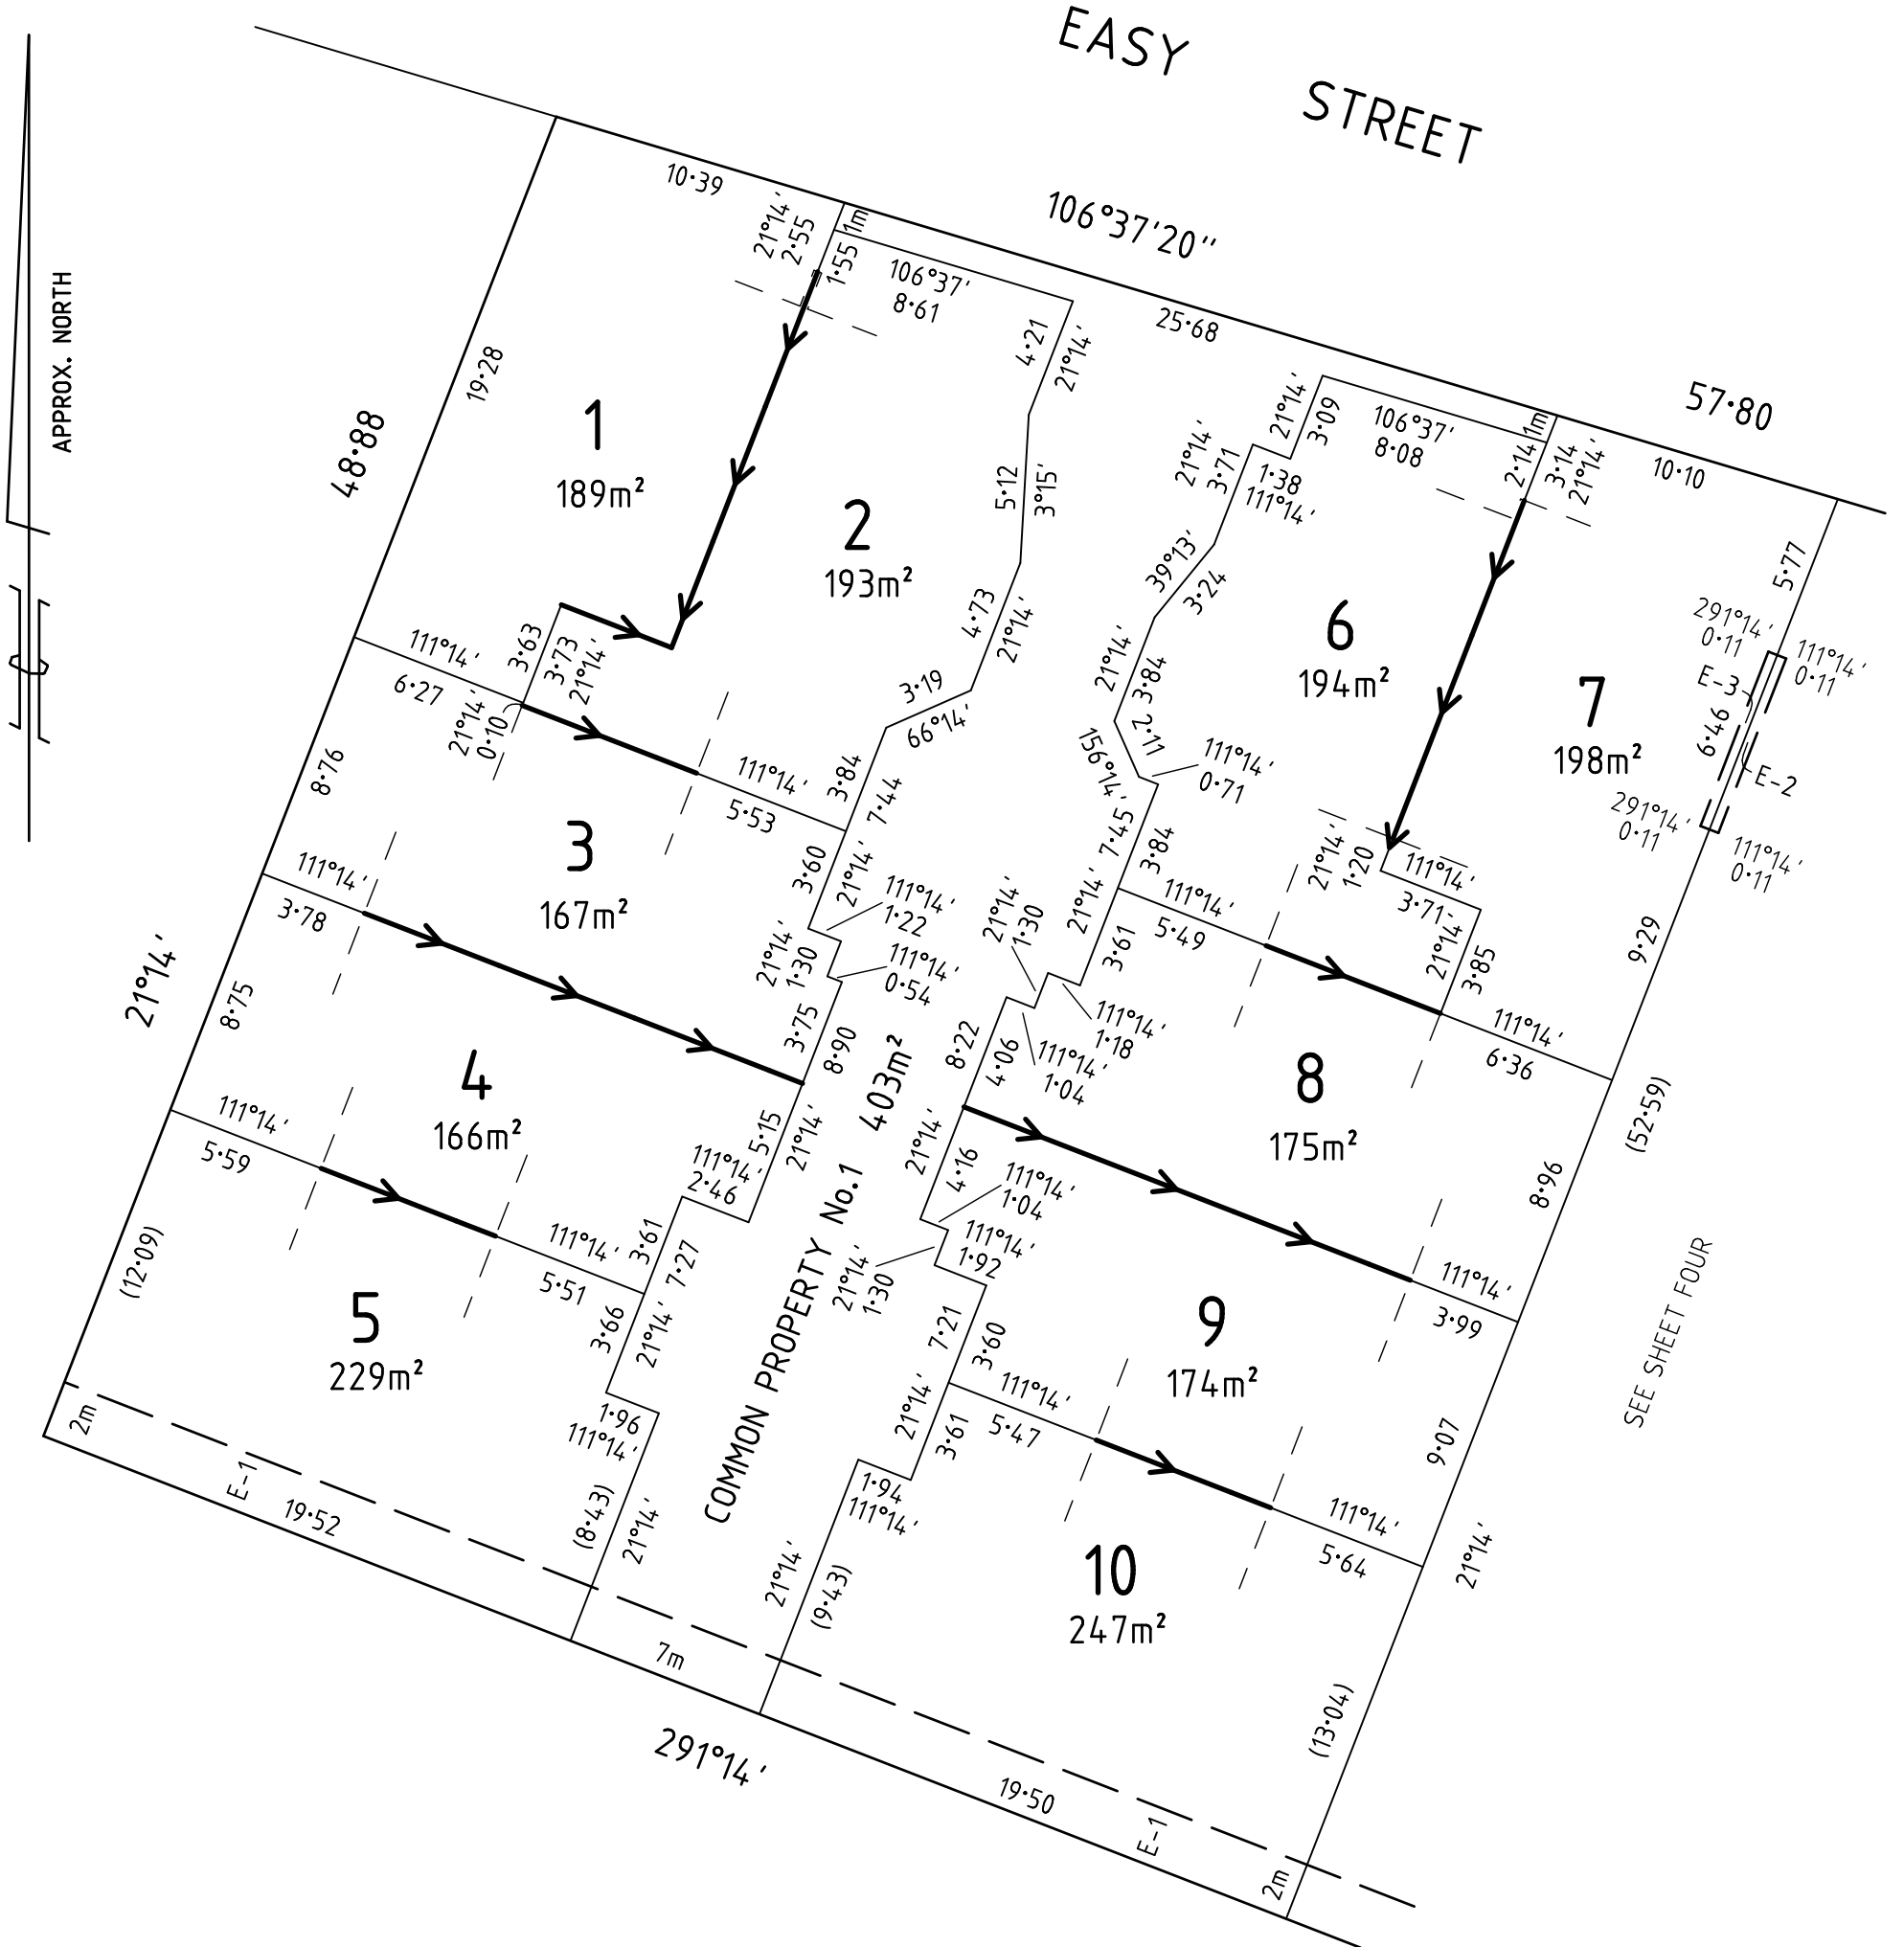


NOTE: PARTY WALL EASEMENTS (E-2, E-3) ARE NOT SHOWN TO SCALE

Adept Surveys Pty Ltd



161 Sydney Road  
Coburg 3058  
PO Box 45 Moreland 3058  
Ph: (03) 9383 7878  
A.C.N. 152 478 503

SCALE  
1:250

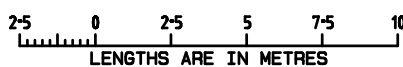

ORIGINAL SHEET  
SIZE: A3

SHEET 3

JEREMY C. PEARCE, VERSION 1




NOTE: PARTY WALL EASEMENTS (E-2, E-3) ARE NOT SHOWN TO SCALE

**Adept Surveys Pty Ltd**



161 Sydney Road  
Coburg 3058  
PO Box 45 Moreland 3058  
Ph: (03) 9383 7878  
A.C.N. 152 478 503

SCALE  
1:250

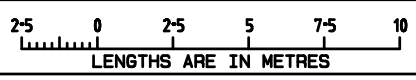

ORIGINAL SHEET  
SIZE: A3

SHEET 4

JEREMY C. PEARCE, VERSION 1